


DETAIL VI.

ÚPRAVA OSTENIA OKNA


M 1:2.5

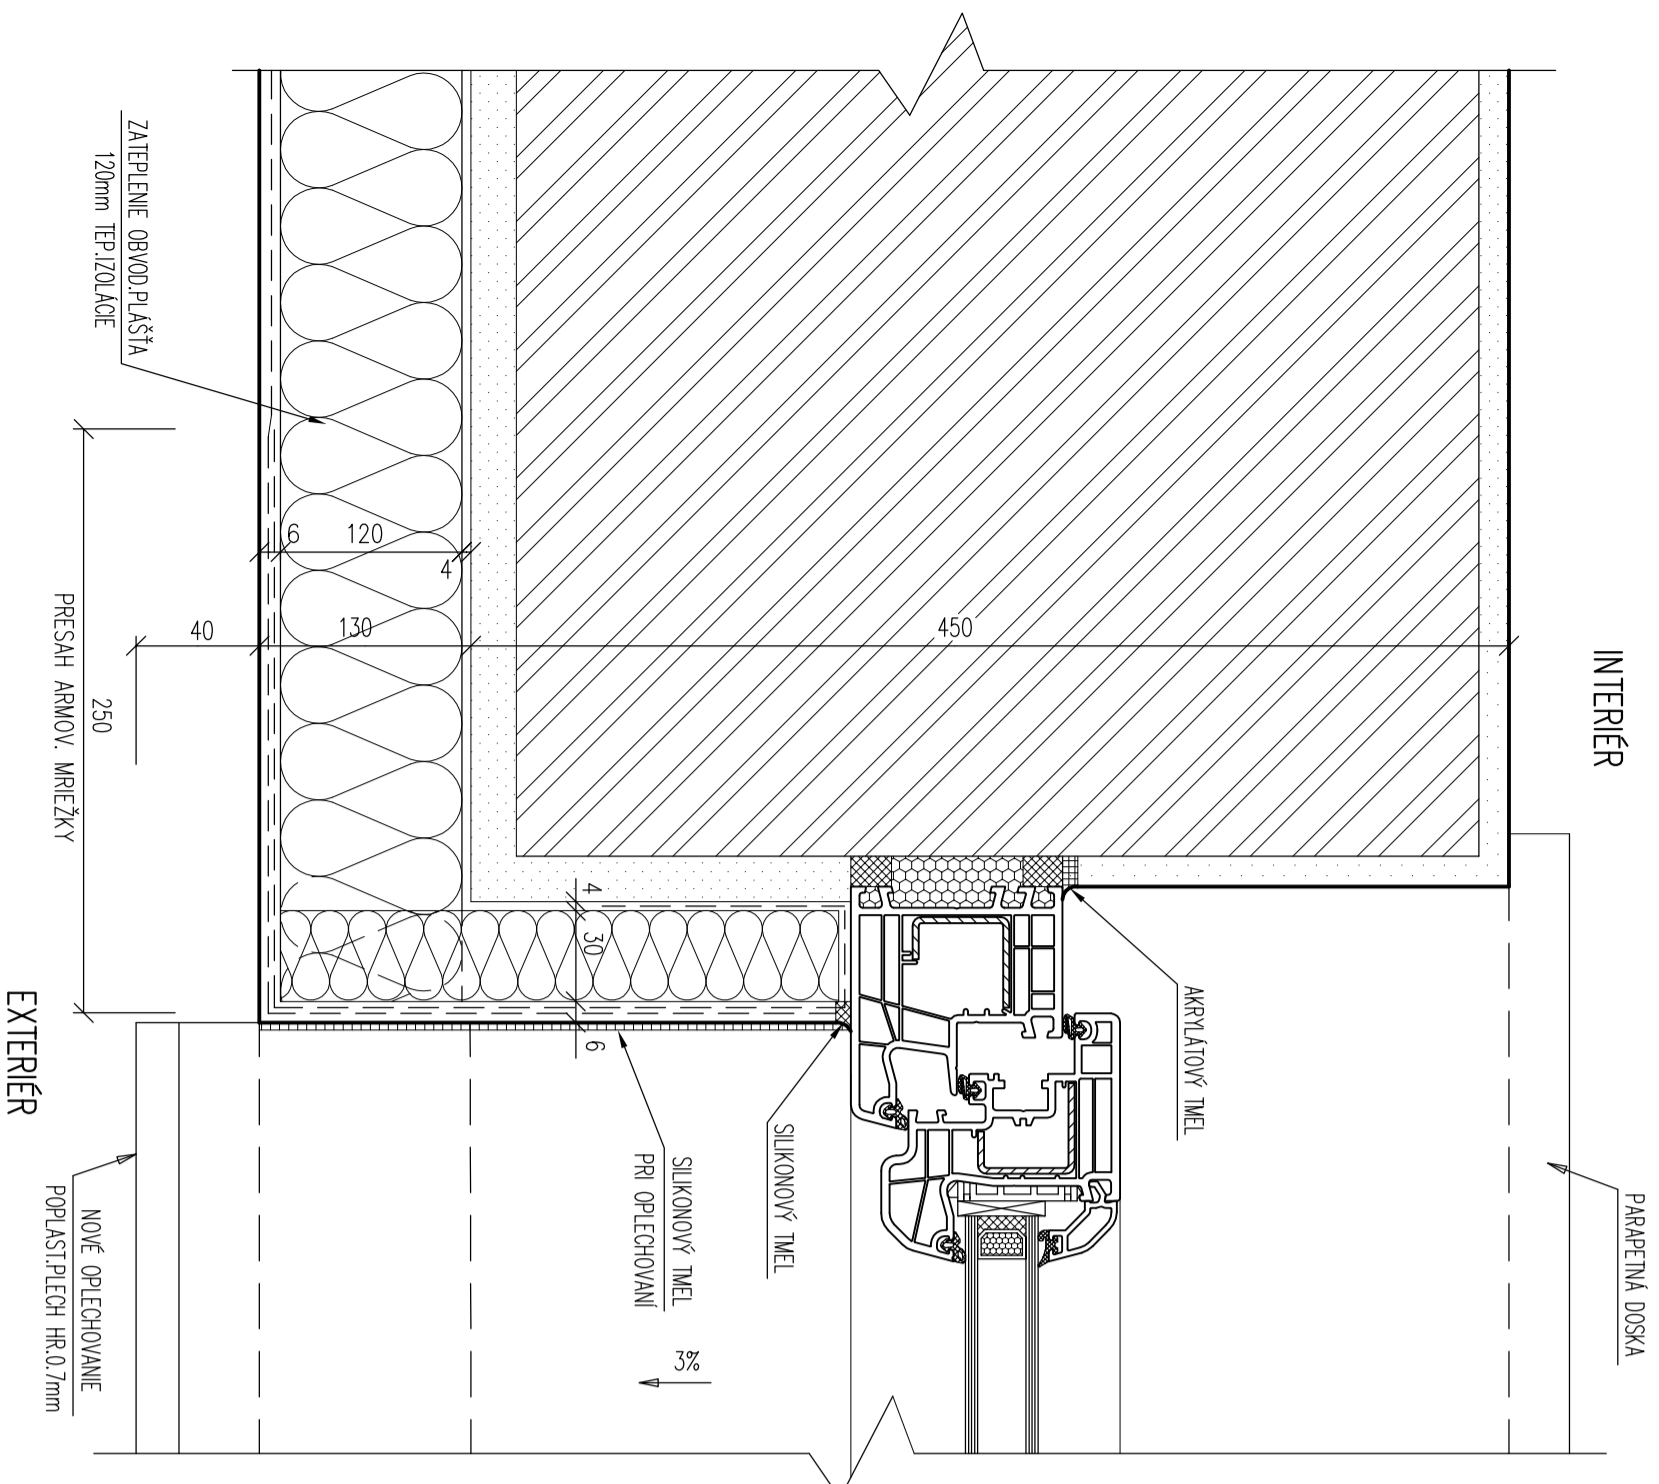

DETAIL VII.

ÚPRAVA PARAPETU OKNA

M 1:2.5

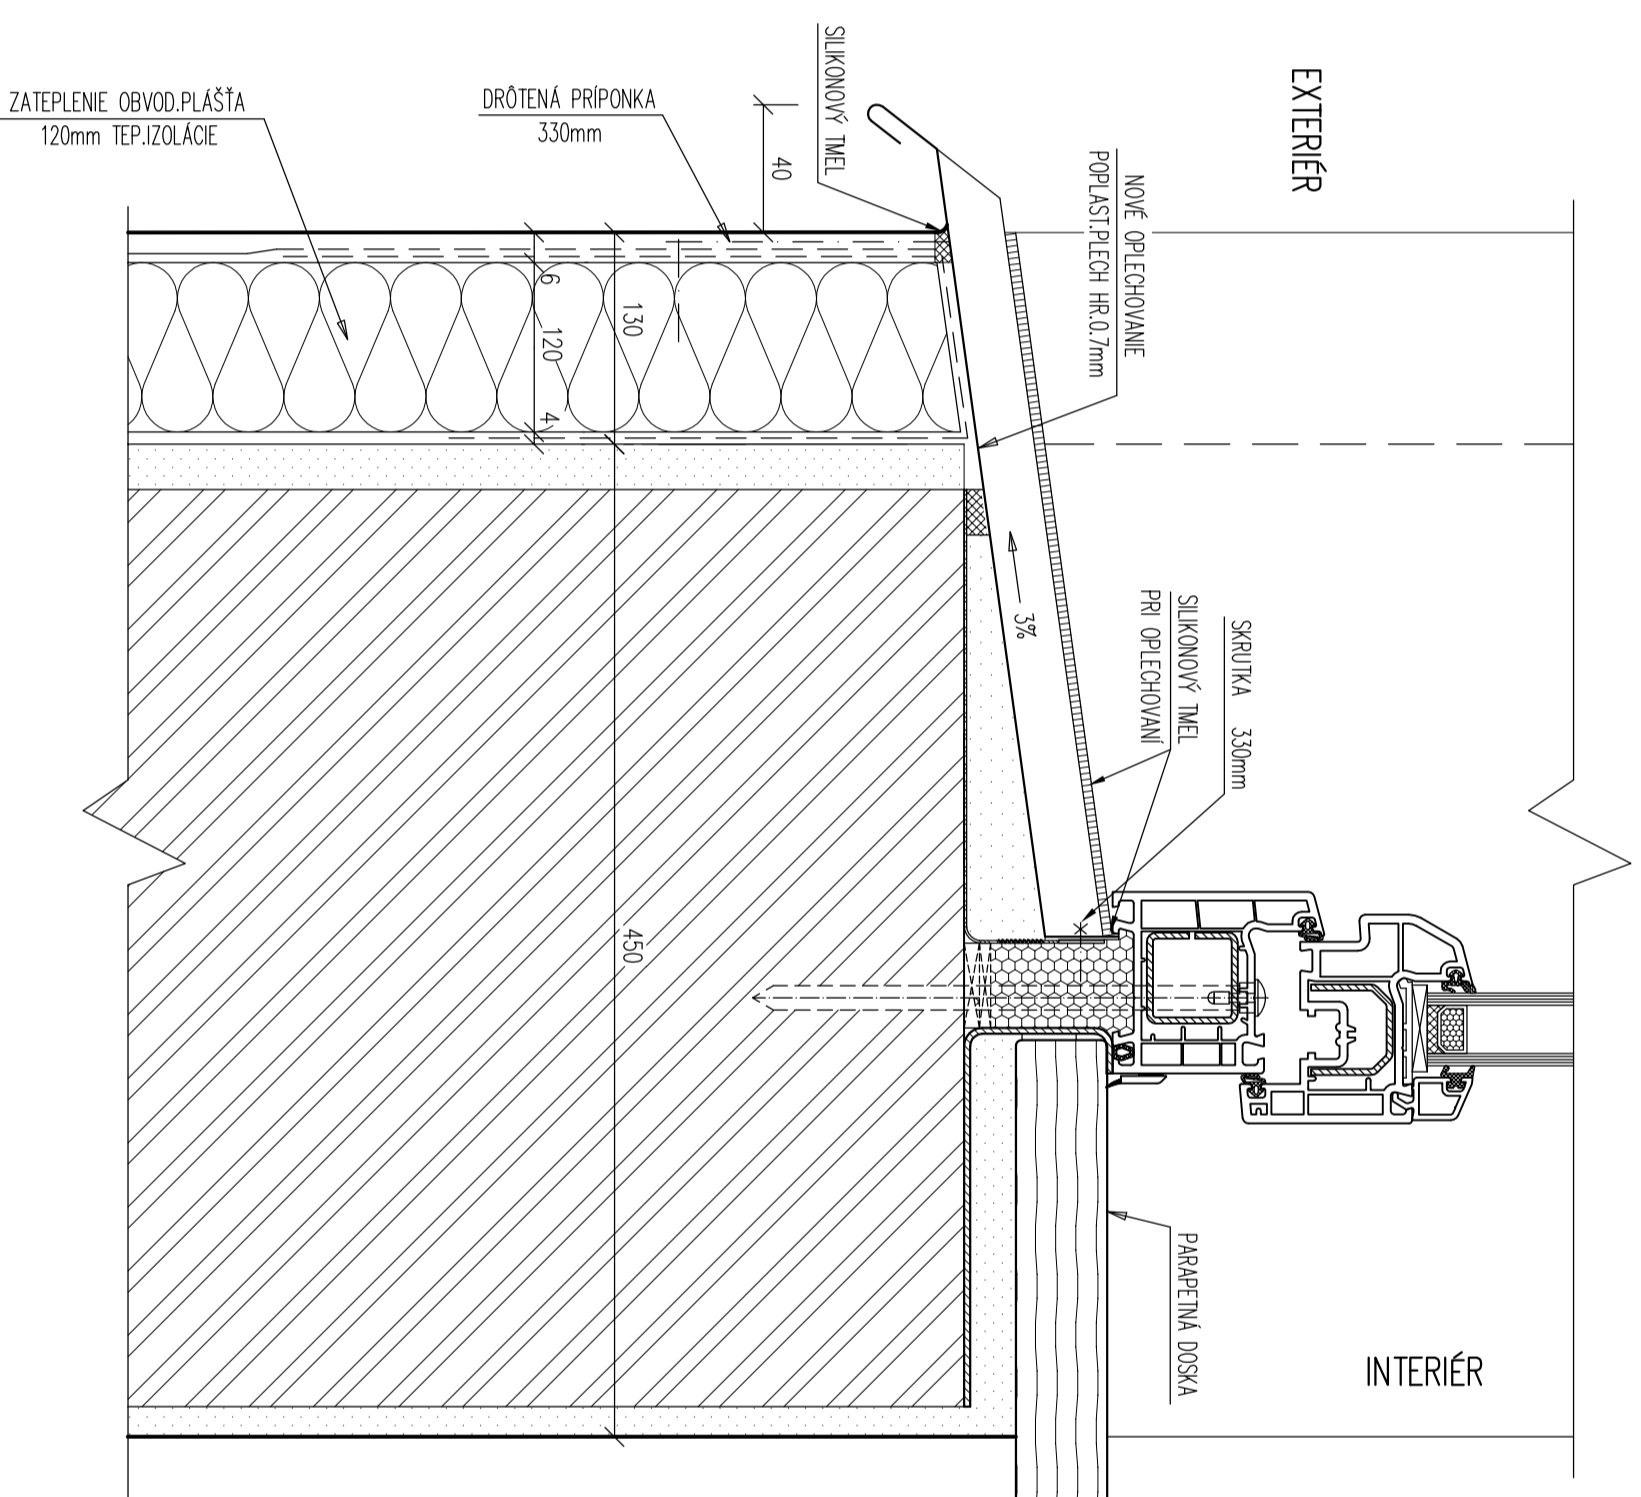

DETAIL VIII.

ÚPRAVA NADPRAŽIA OKNA

M 1:2.5

